


# FLOOR PLAN



FOR LEASE 50 Carroll Creek Way, Suite 250, Frederick, MD 21701

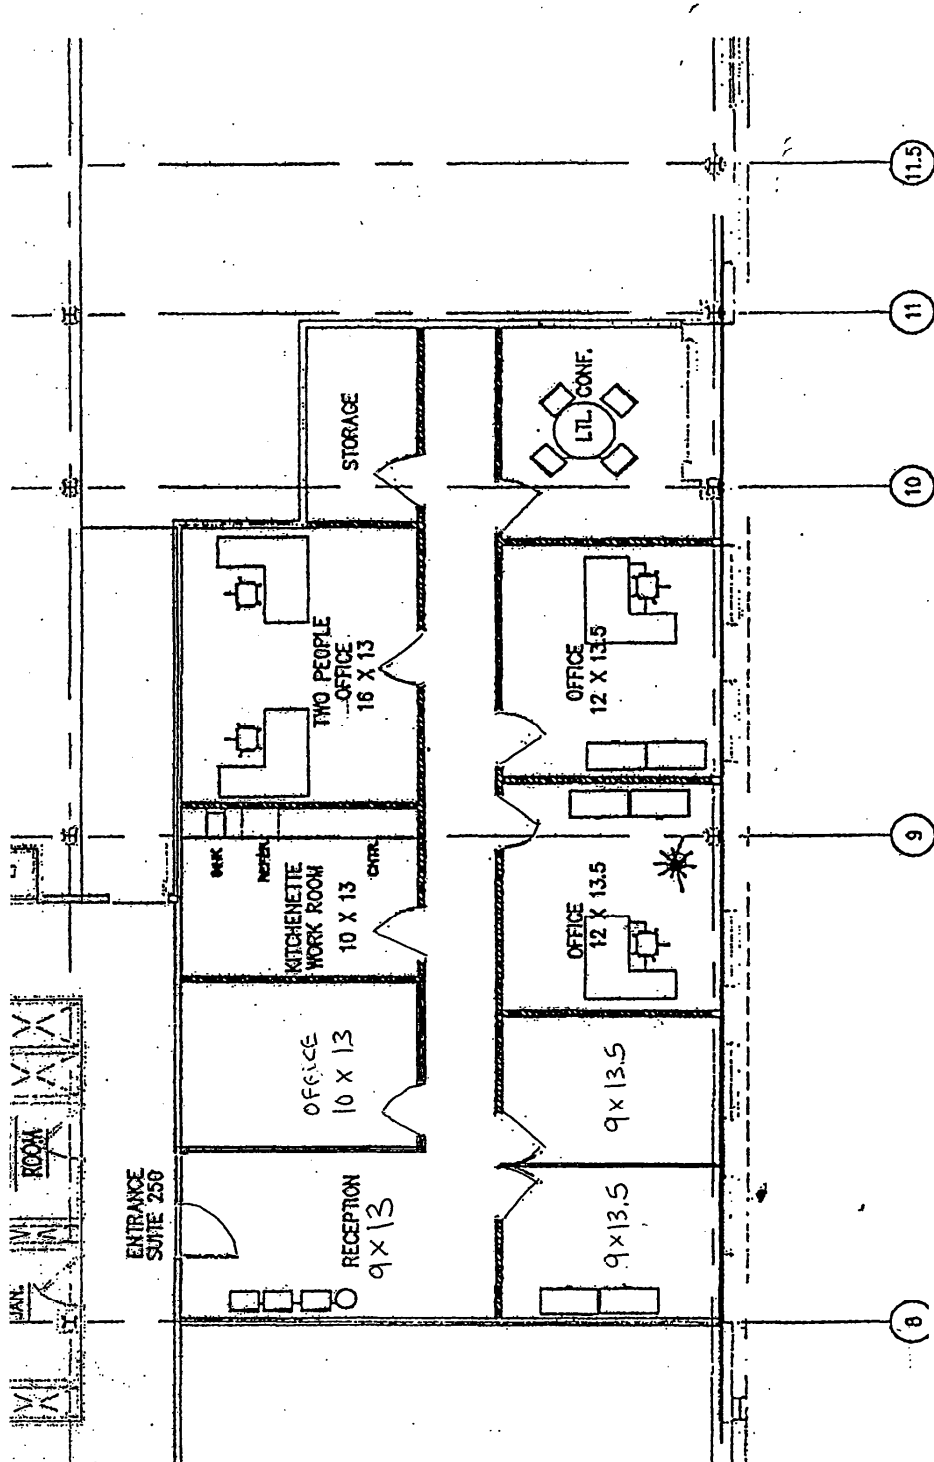

SUITE 250

SCALE = 1/8" = 1'-0"

Disclaimer: Information obtained from sources deemed to be reliable. However, we make no guarantee, warranty or representation. Information, prices, and other data may change without notice.