


FLOOR PLAN

MacRo LTD.
COMMERCIAL REAL ESTATE

FOR SALE/LEASE 57 Thomas Johnson Drive, Suite A, Frederick, MD

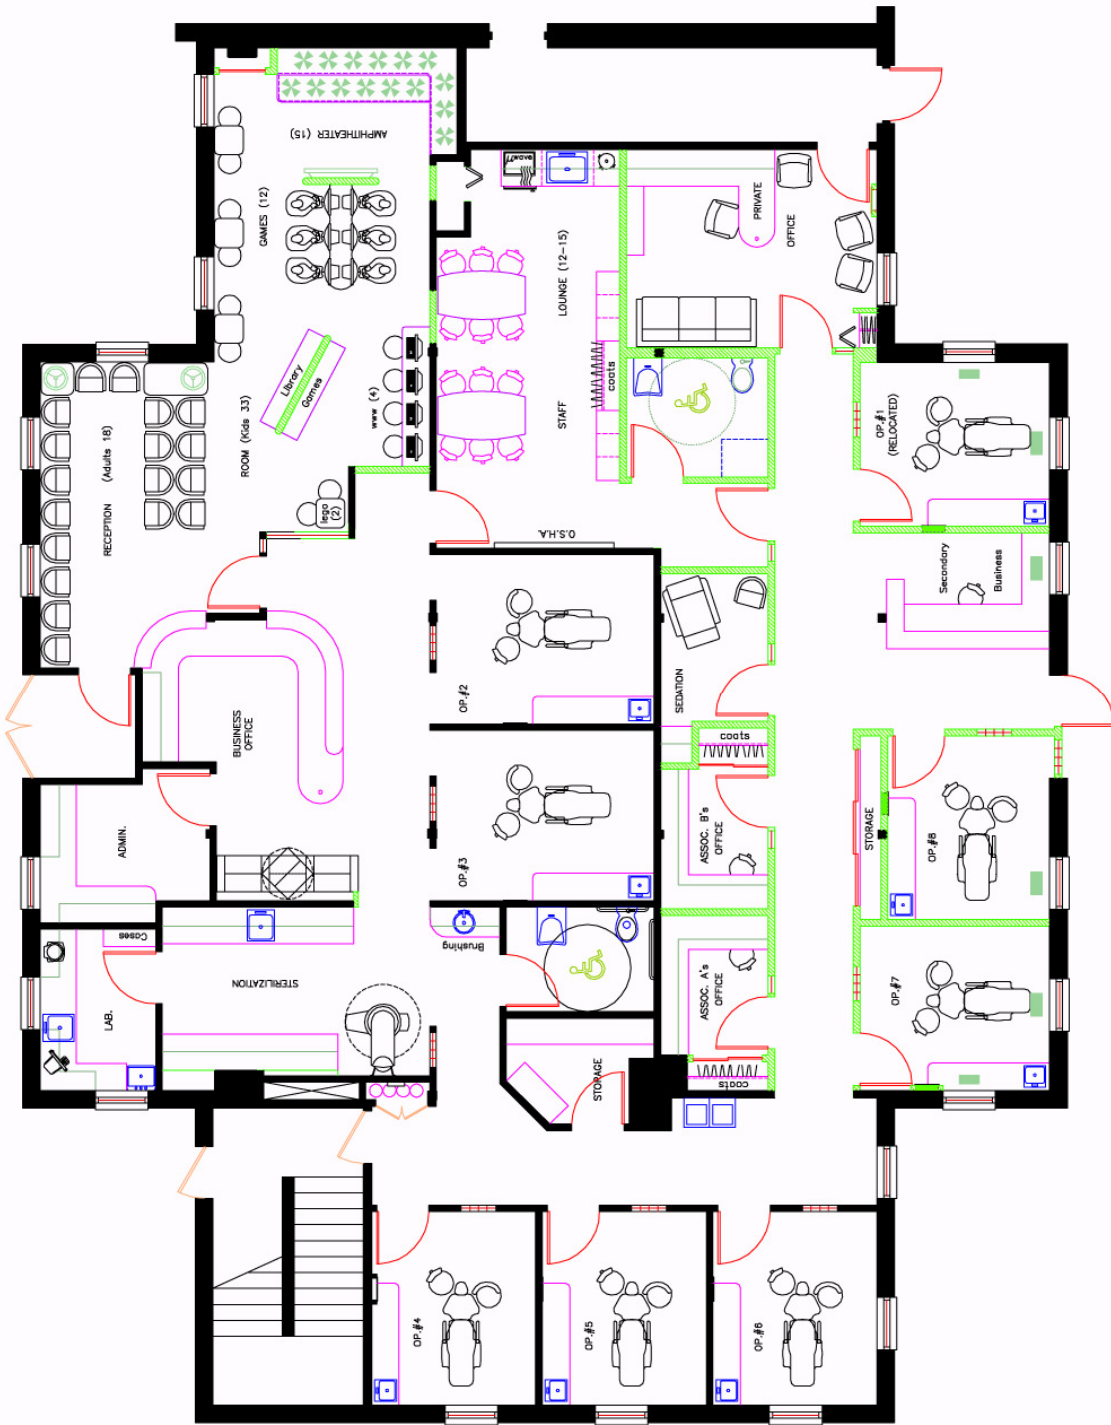

11/30/2010
 DWG.#10.11.30.02
 BY: T. FICHTNER
 SCALE: AS NOTED

**TRUE
 FORM
 DESIGNS**

Disclaimer: Information obtained from sources deemed to be reliable. However, we make no guarantee, warranty or representation. Information, prices, and other data may change without notice.